




Section A-A

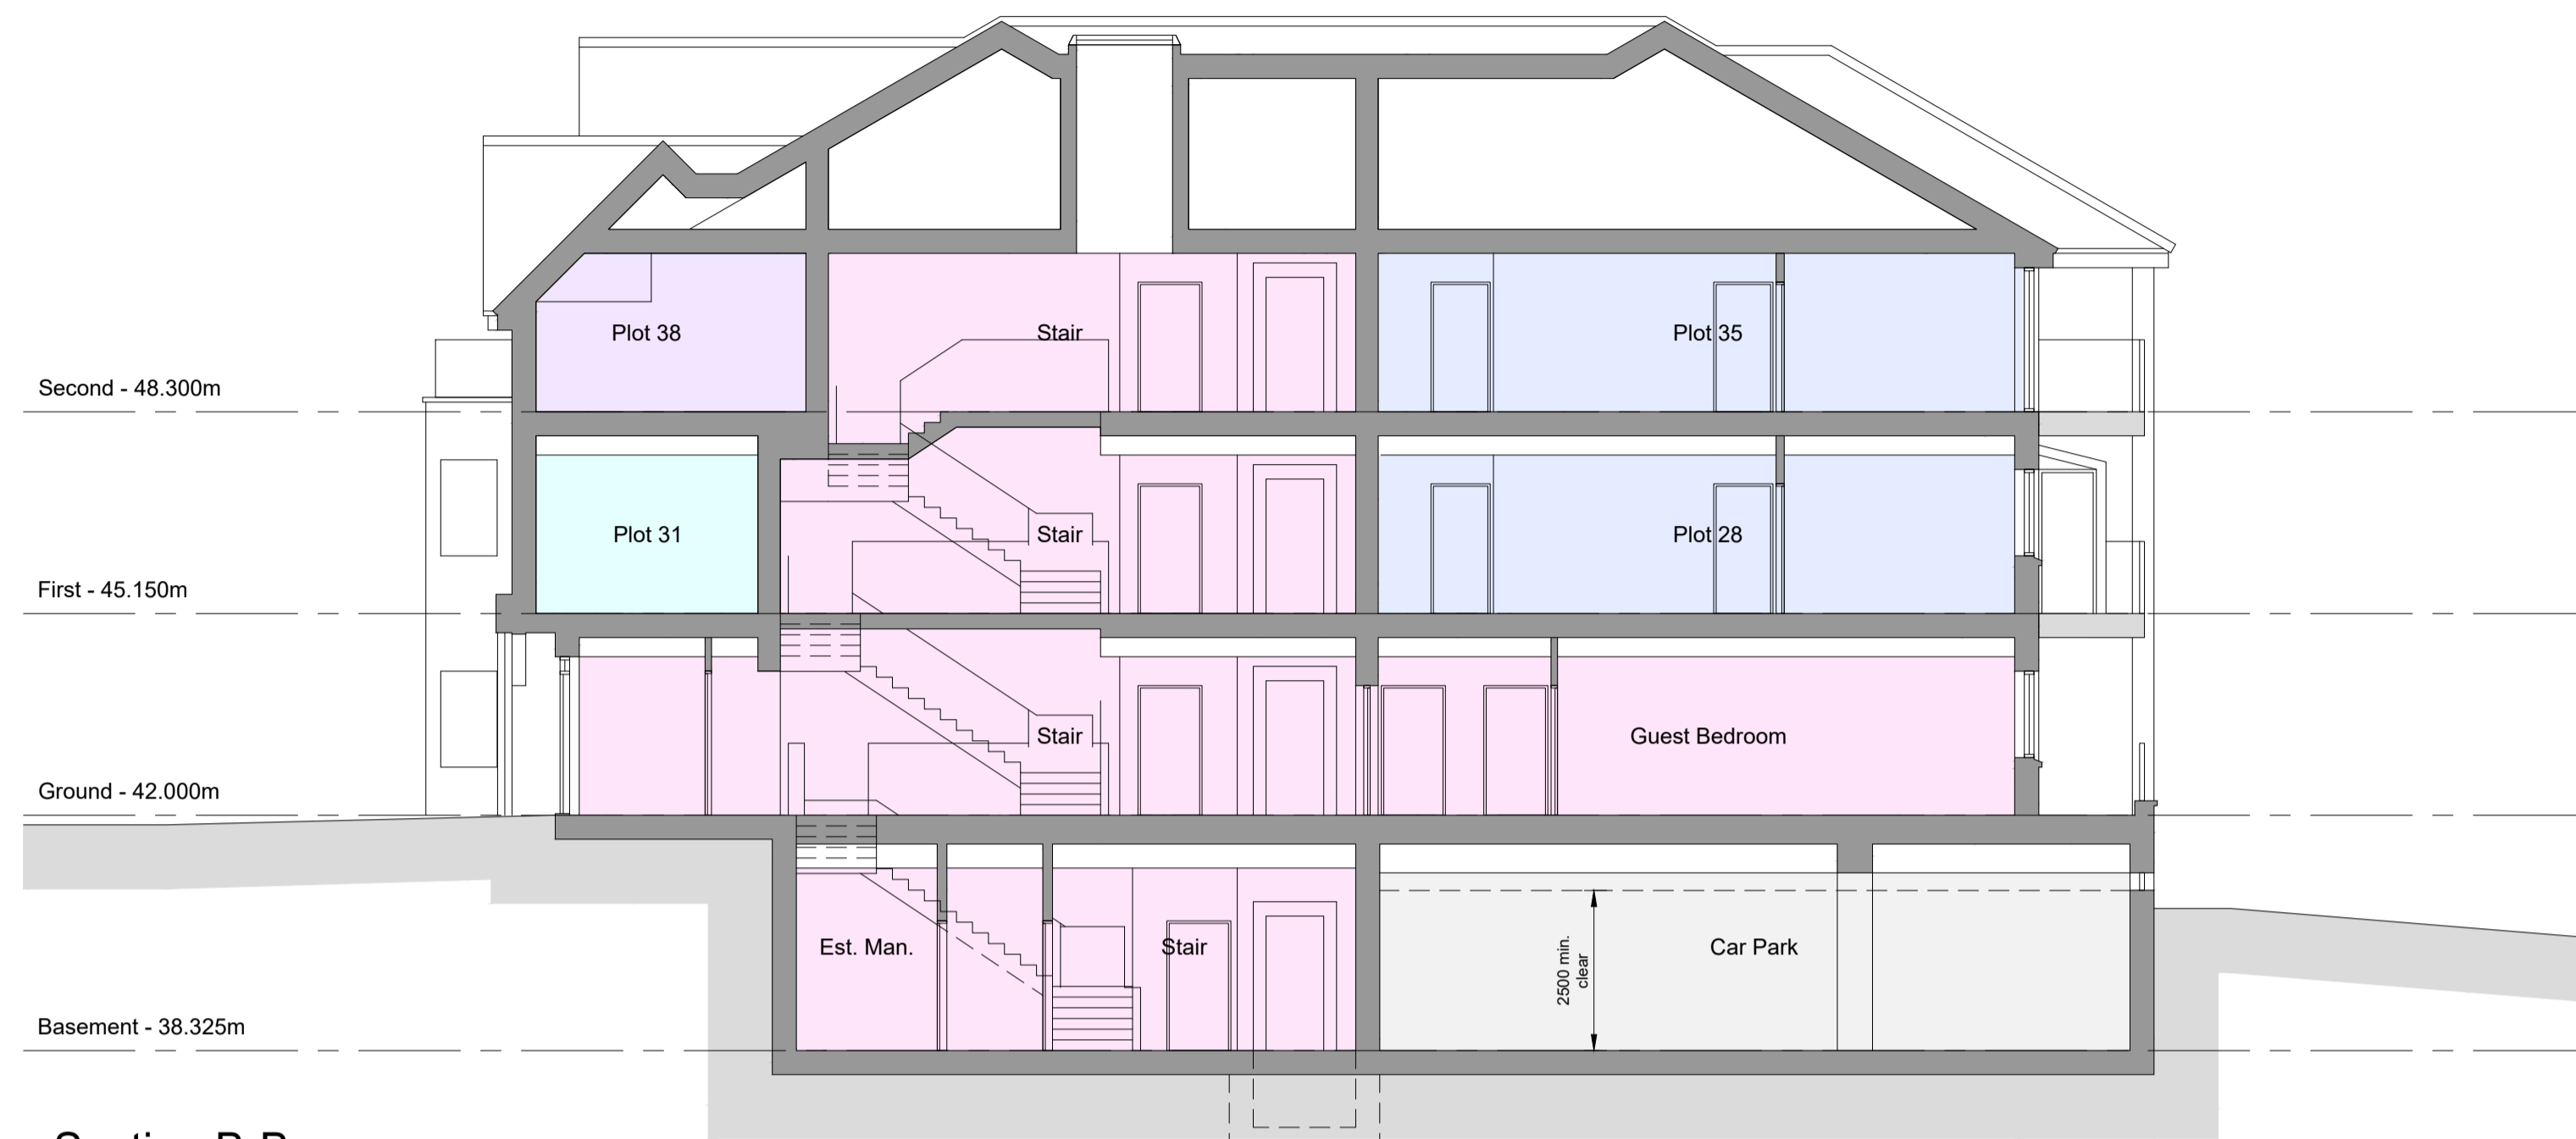

Section B-B

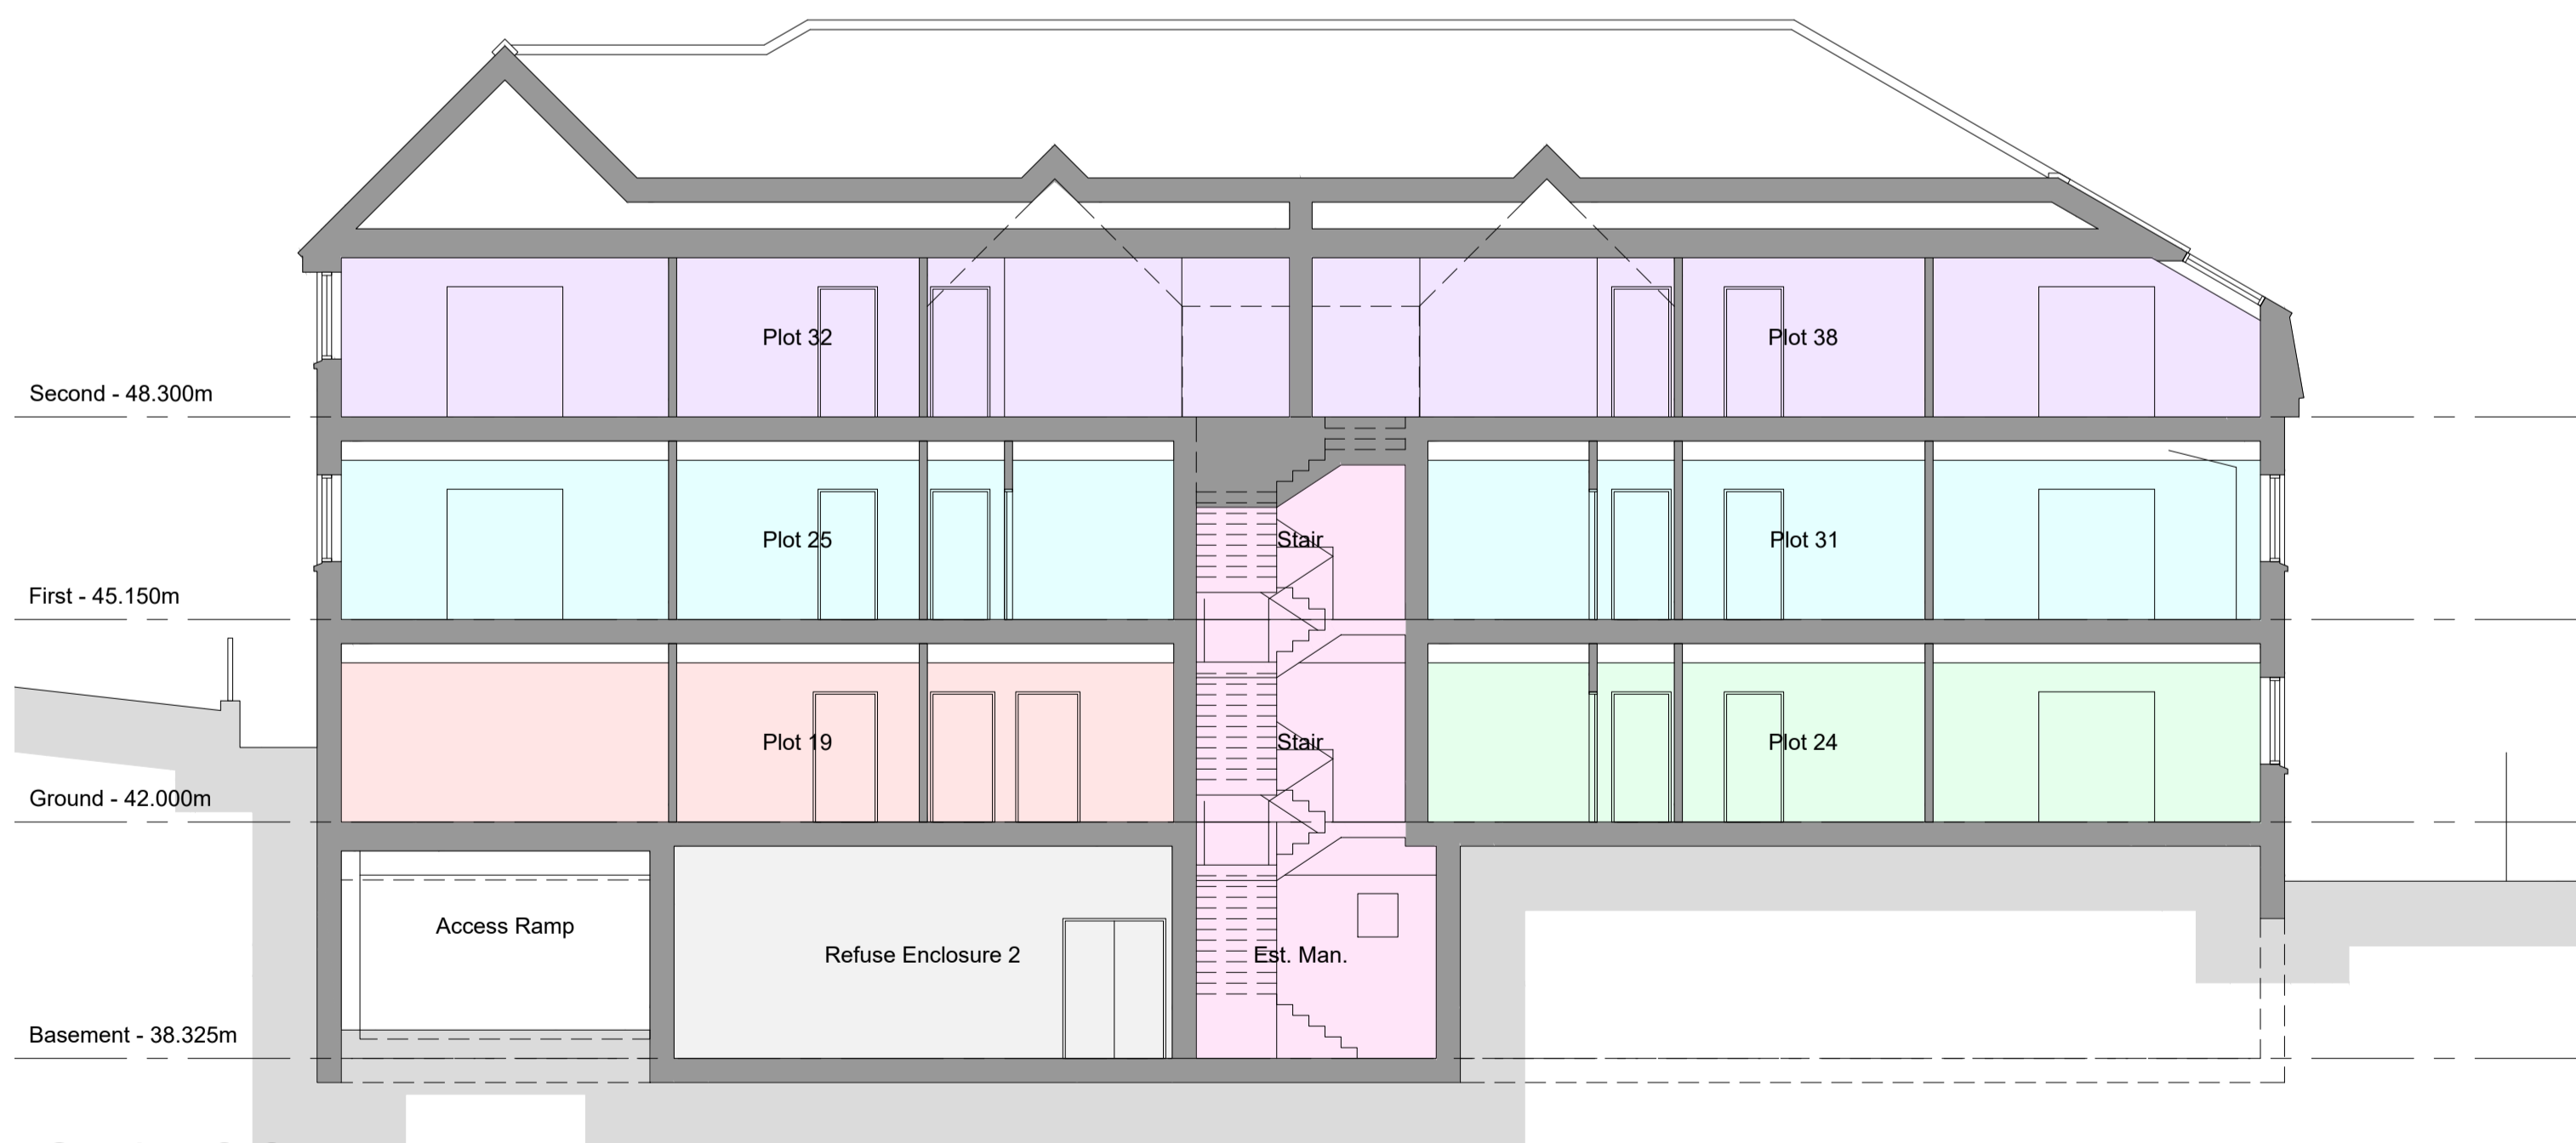

Section C-C

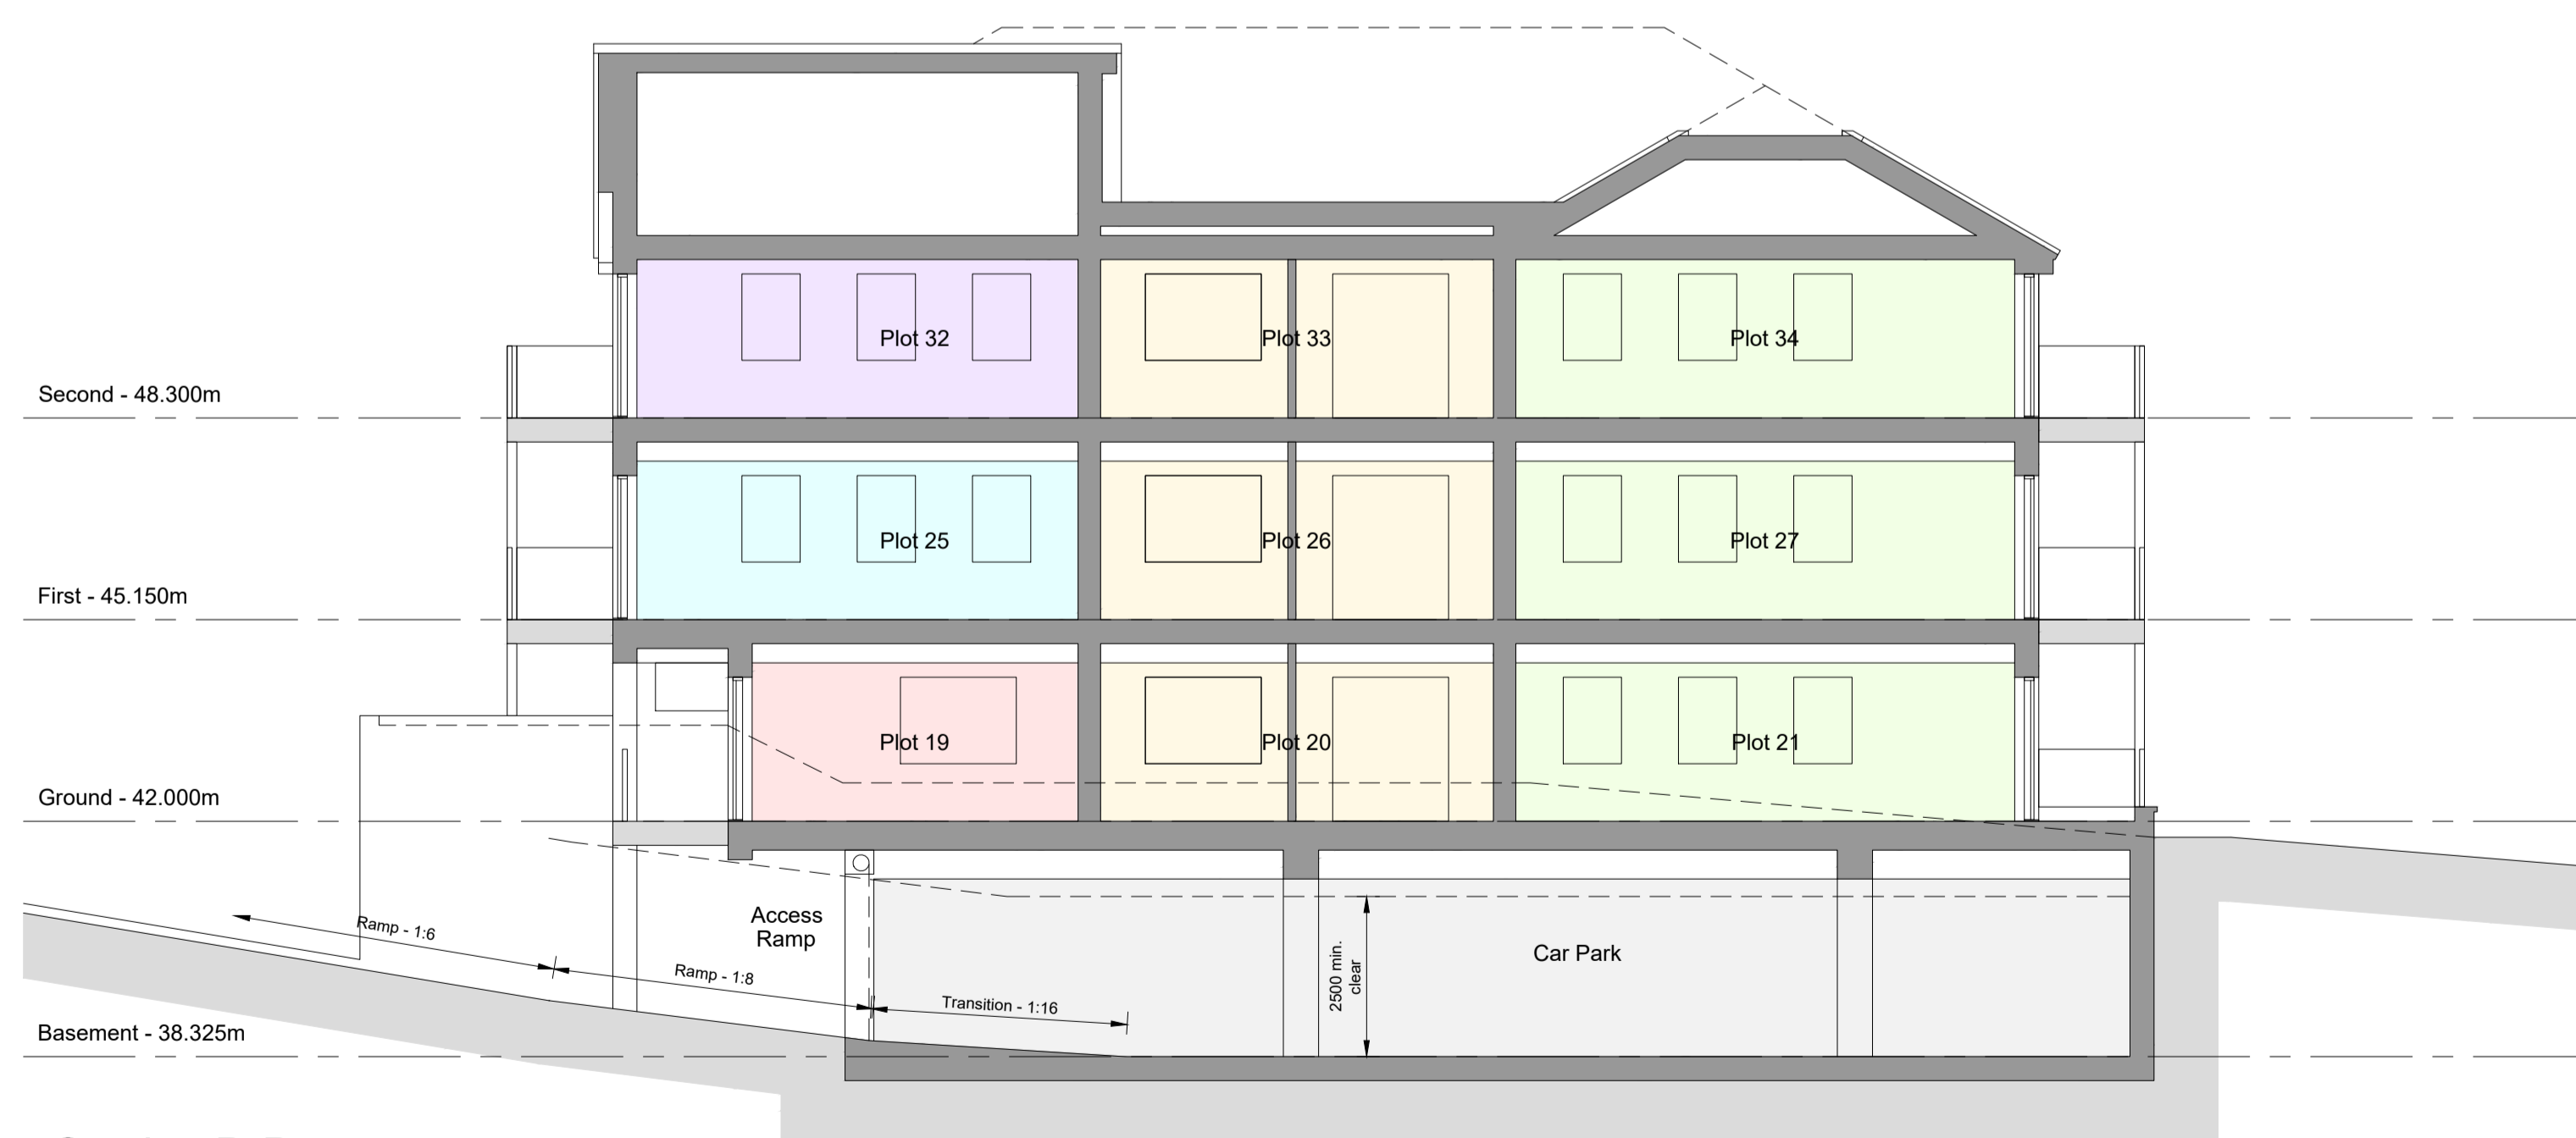

Section D-D



DESIGN COPYRIGHT IS THE PROPERTY OF Urban Matrix Ltd AND MUST NOT BE COPIED WITHOUT PRIOR WRITTEN CONSENT

Revisions	Date	Description
Rev A	21/10/2024	Balconies to Sections A-A & B-B
Rev B	22/11/2024	Refuse Enclosure 2 added to Section C-C

Project
1 - 5 HILLSIDE, ESHER, SURREY. KT10 9LJ.

Drawn
CG

Scale
1:100 @ A1

Date
Sep 23

Stage
Planning

Drawing Title
Sections - Hillside 2

Drawing No
0671_PL_01
301

Rev
B

Urban Matrix Ltd
Kiln Place Lodge
Portsmouth Road
Esher, Surrey
KT10 9LJ
+44 (0)1372 465 366
info@urban-matrix.co.uk
www.urban-matrix.co.uk